



1

FAIRMOUNT - FIRST FLOOR PLAN


SCALE: 1/8" = 1'-0"



Project:
New Residential Project:
**PENROSE CARRIAGE
HOMES-FAIRMOUNT**
3500 West Chester Pike,
Newtown Square, PA
19073

Owner:
DUNWOODY VILLAGE
3500 West Chester Pike
Newtown Square, PA
19073


05/12/14
BHH Project No. 8214.00-12

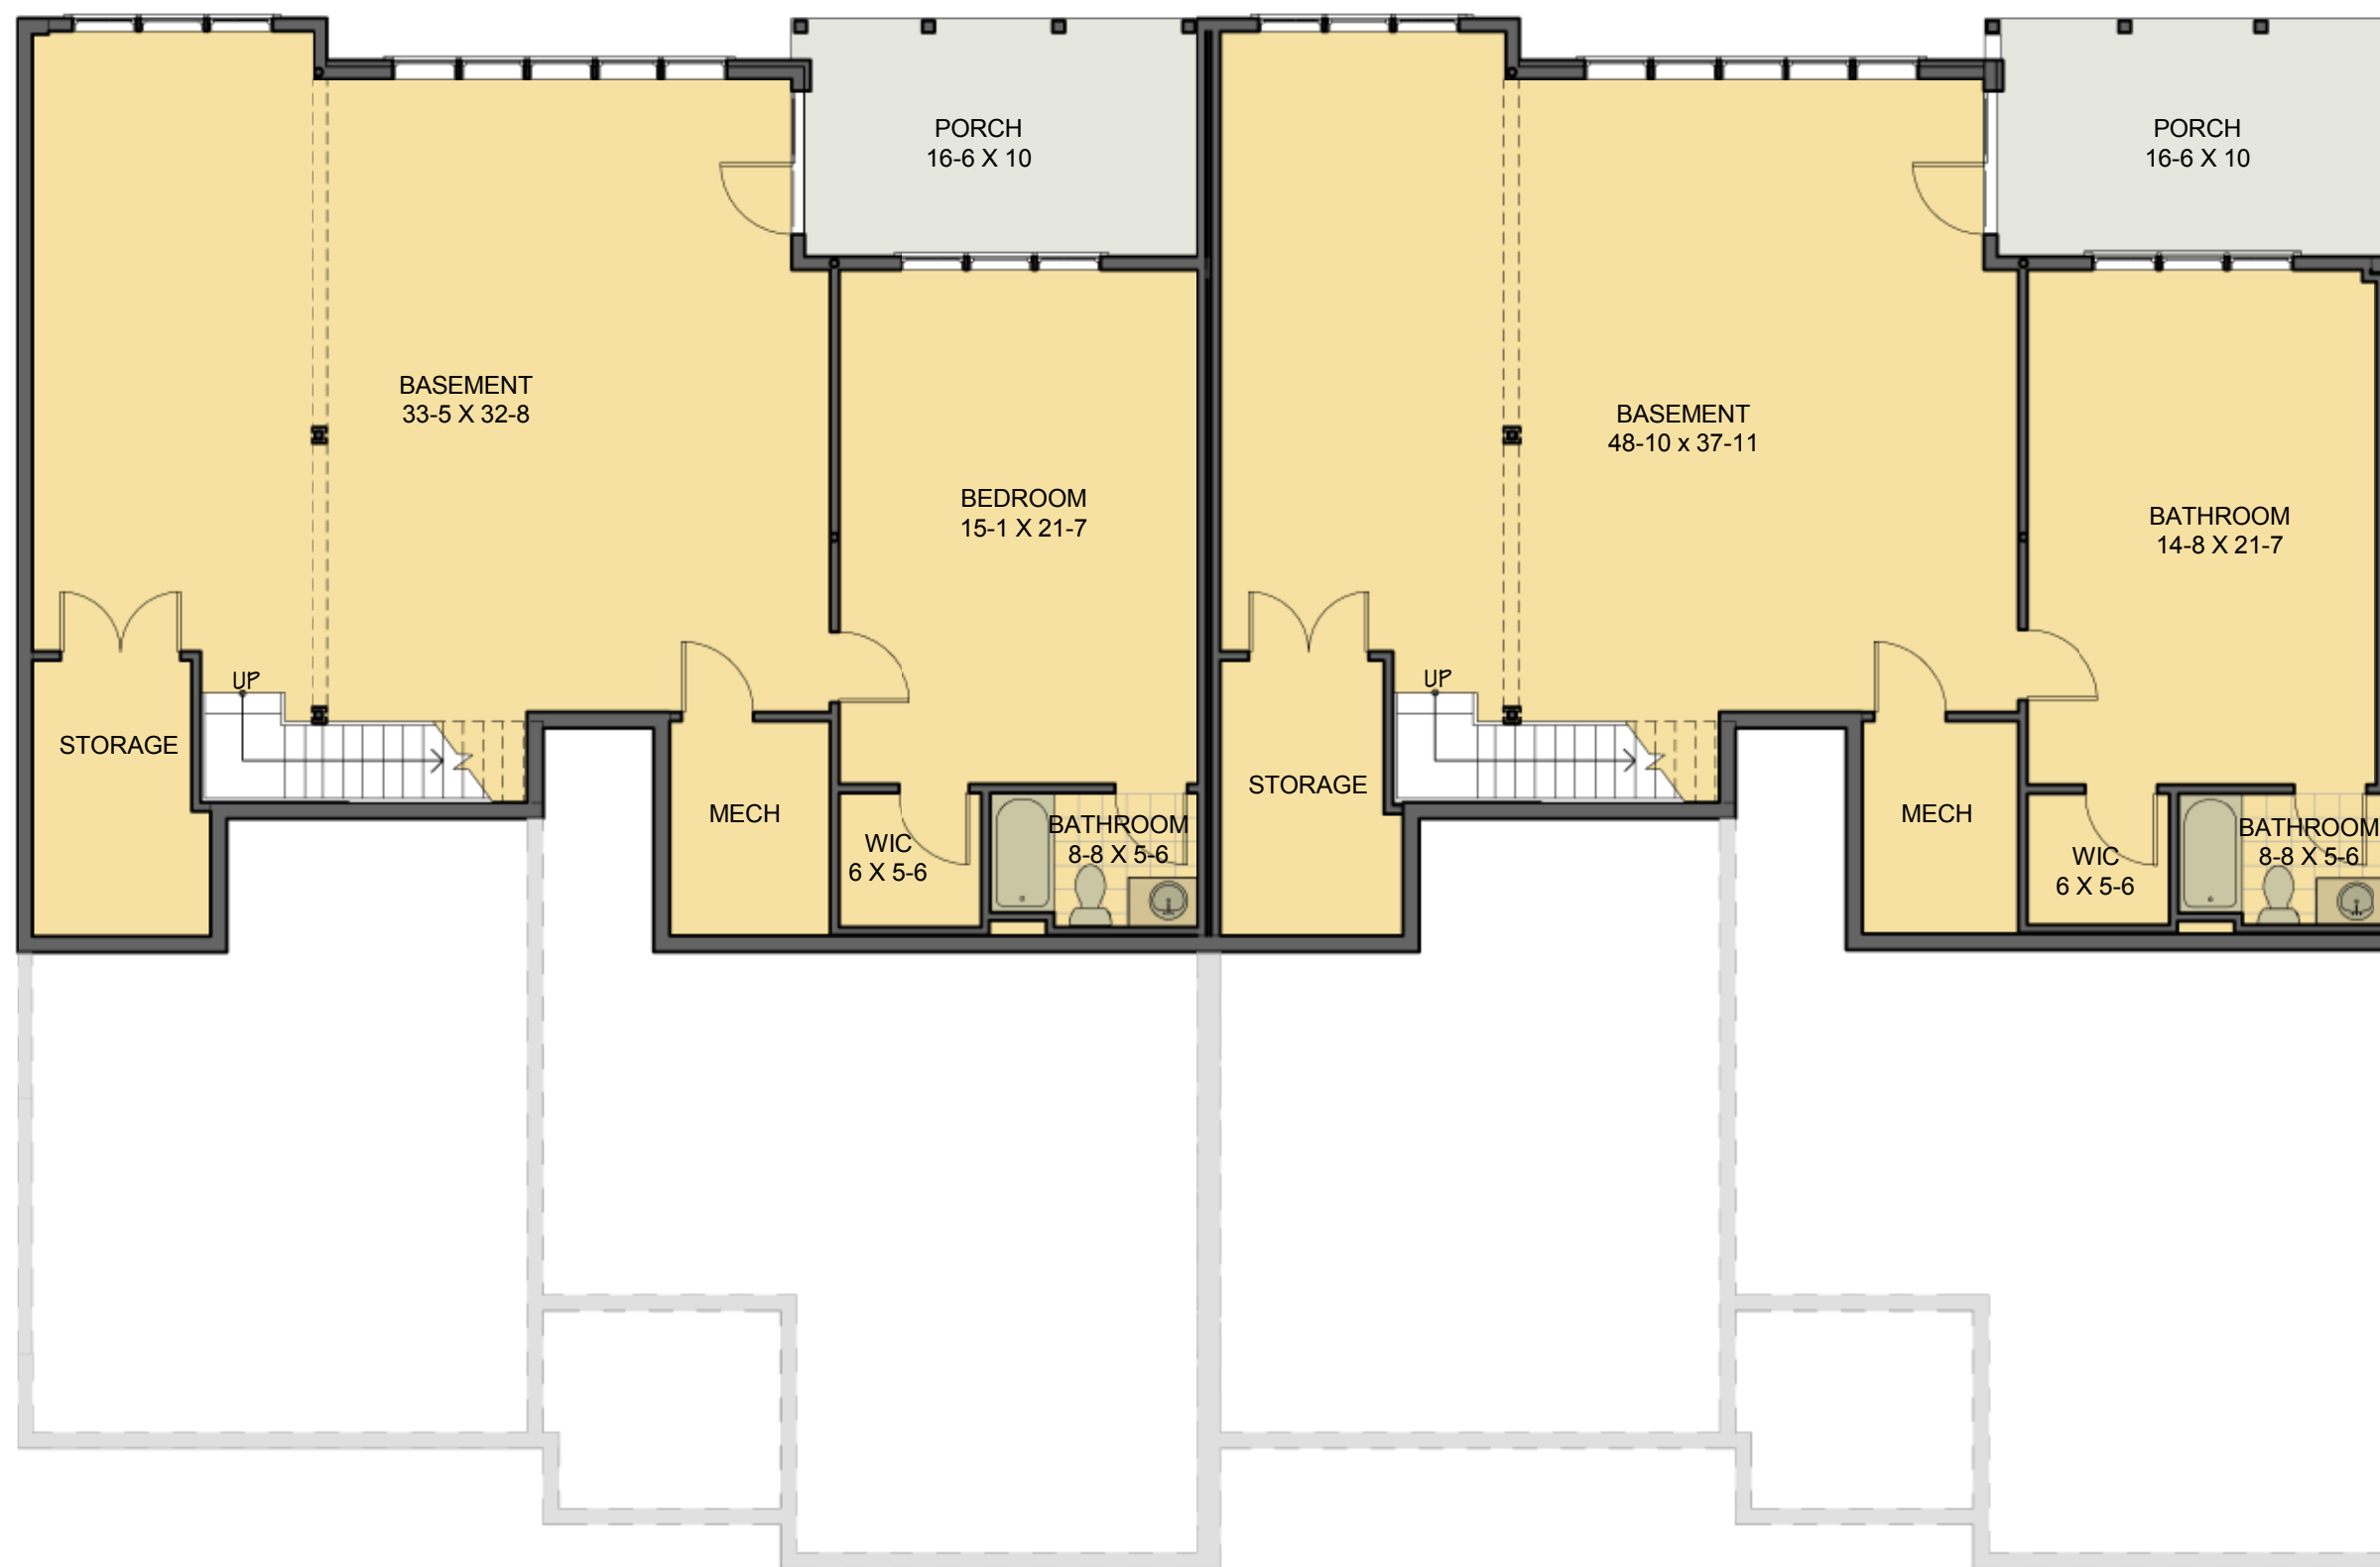

1

FAIRMOUNT - OPTIONAL FINISHED LOWER LEVEL

SCALE: 1/8" = 1'-0"

 

Project:
New Residential Project:
**PENROSE CARRIAGE
HOMES-FAIRMOUNT**
3500 West Chester Pike,
Newtown Square, PA
19073

Owner:
DUNWOODY VILLAGE
3500 West Chester Pike
Newtown Square, PA
19073

05/12/14
BHH Project No. 8214.00-12